


Profil podłużny O-P

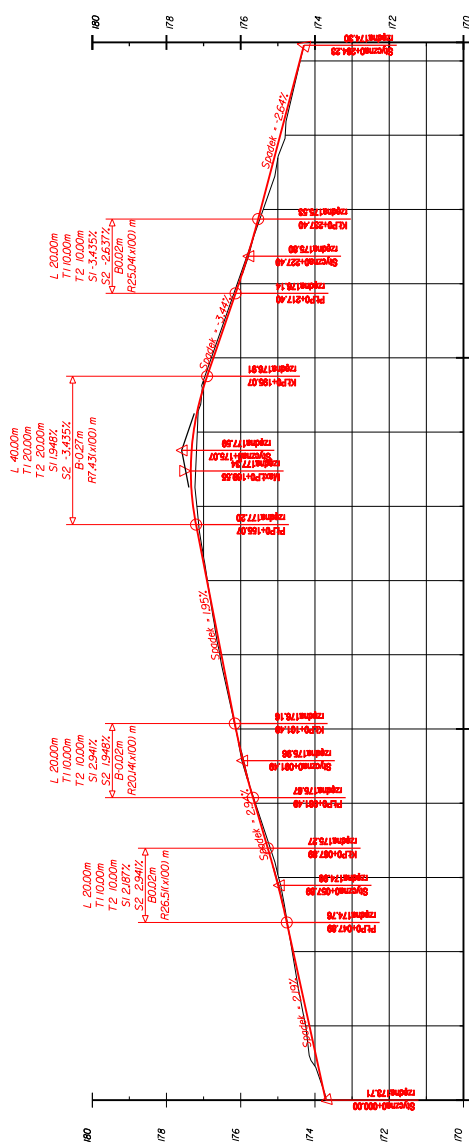

PKWież:																													
Prosta i łuki poziome:																													
Różnica rzędnych (wykop):																													
Różnica rzędnych (nasyp):																													
Kąt załamania stycznych:	32° 08'	29° 36'	32° 46'	32° 46'	

Nazwa i adres obiektu budowlanego Remont nawierzchni ciągu pieszo-rowerowego wzdłuż ul. Szczecińskiej	
Investor: Gmina Miejska Człuchów	
Nazwa rysunku Profil podłużny	Skala 1:500 Nr rys.3
Projektant Władysław Błaszowski upr. budowlane 34/75	
listopad 2008	